

NO	DESCRIPTION OF REVISIONS	MADE BY	DATE
1	REVISED GENERAL NOTES	RLF	7/05
2	REMOVED REDUNDANT DIMENSION	RLF	7/05
3			
4			



Note to Designer:  
The information presented in this Standard Detail has been prepared in accordance with recognized engineering principles and is for general use. It should not be used for specific application without competent professional examination and verification of its suitability and applicability by a licensed professional engineer. Contents within the inner border line shall not be altered.

Date: 7/07/05

F.H.W.A. REGION	STATE	PROJECT NO.	SHEET NO.	TOTAL SHEETS	AS BUILT
9	ARIZ.				

## ① GENERAL NOTES

- Median Barrier shall be constructed by the slip form or formed cast-in-place method.
  - When obstacles prevent the use of slip form equipment, stationary forms shall be used.
  - Concrete shall be Class S,  $f'_c=4000$  PSI.
  - Barrier width shall not exceed the barrier footing width nor overhang the adjacent pavement.
  - All rebar shall have 2" minimum clear cover unless otherwise noted.
  - # 4 Rebar shall extend 12" past the construction joint at the completion of the day's pour.
- ▲ Depth to match adjacent PCCP thickness (8" minimum)

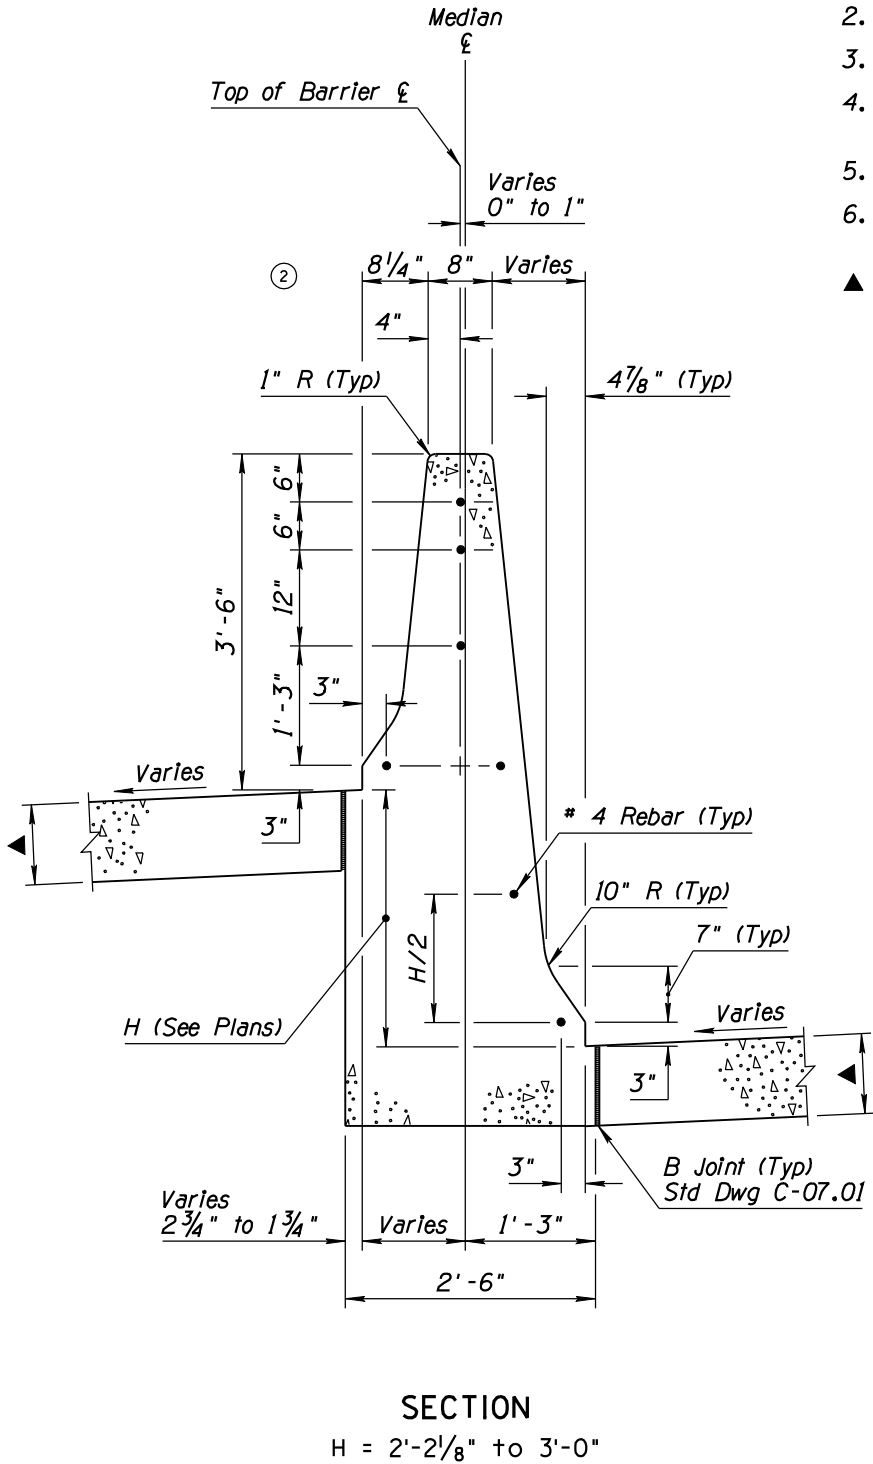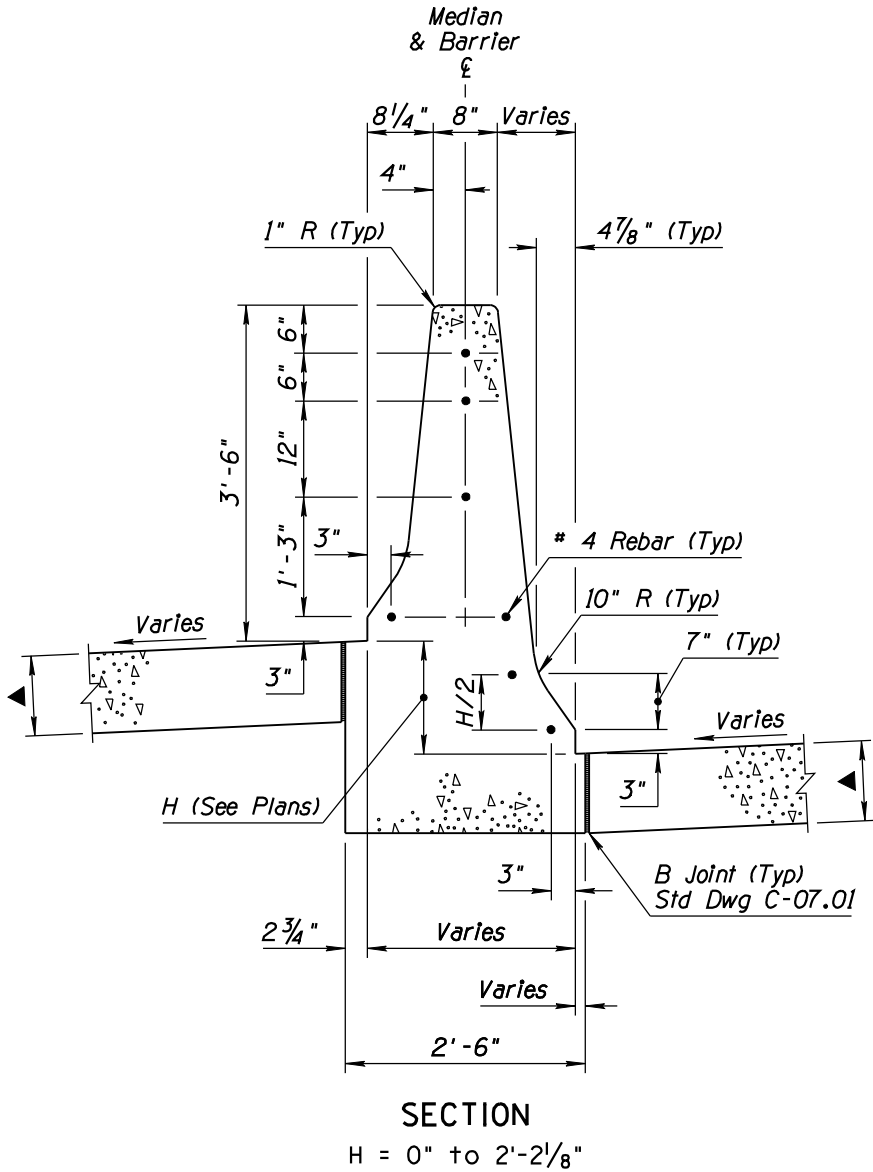

## DETAIL

Sheet 1 of 2

MEDIAN BARRIER 42" TYPE 'F'  
WITH VARIABLE HEIGHT SIDES

DESIGN APPROVED Kenneth R. Cooper		ARIZONA DEPARTMENT OF TRANSPORTATION INTERMODAL TRANSPORTATION DIVISION ROADWAY GROUP PLANS DETAIL	
APPROVED FOR DISTRIBUTION William J. Lyons			
ROUTE	LOCATION	SHEET	OF
TRACS NO.		___ OF ___	